



NOTE : WRITTEN DIMENSIONS ON THESE DRAWINGS SHALL HAVE PRECEDENCE OVER SCALED DIMENSIONS. CONTRACTORS SHALL VERIFY AND BE RESPONSIBLE FOR ALL DIMENSIONS AND CONDITIONS ON THE JOB. THE DESIGNER MUST BE NOTIFIED IMMEDIATELY OF ANY VARIATIONS FROM THE DIMENSIONS AND CONDITIONS SHOWN BY THESE DRAWINGS.

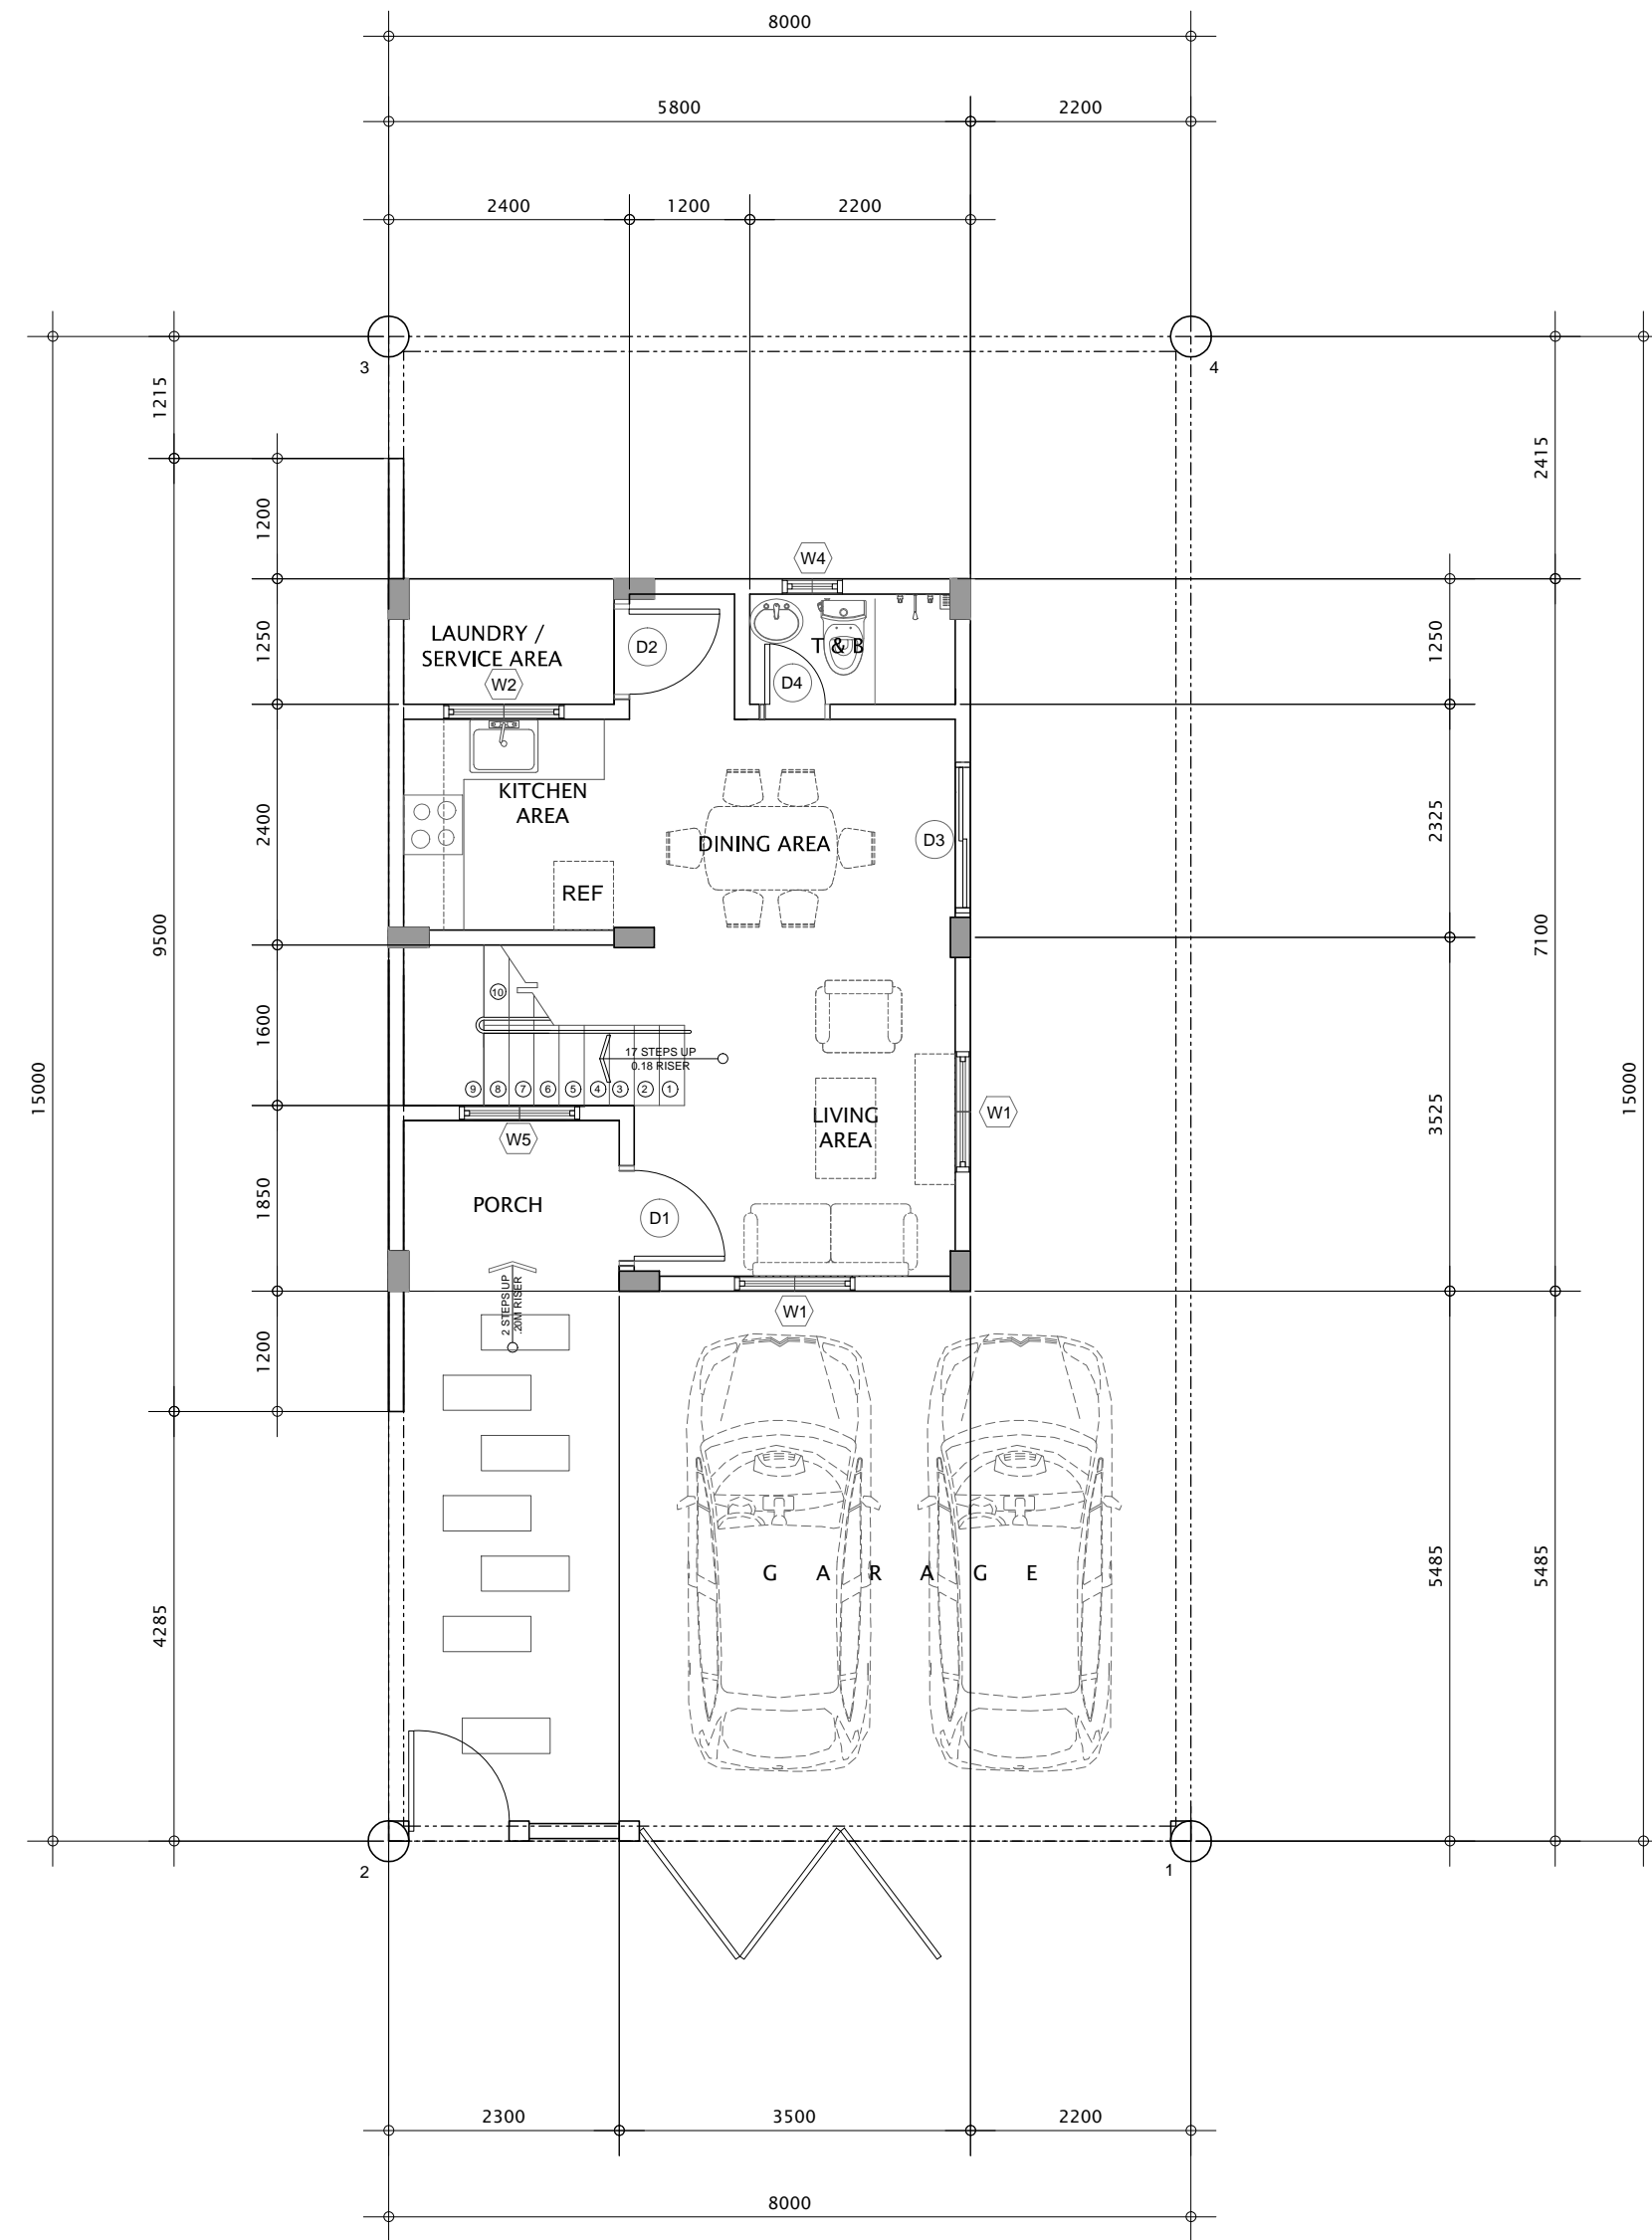

GROUND FLOOR PLAN

SCALE 1/1.75MTS A 2

SECOND FLOOR PLAN

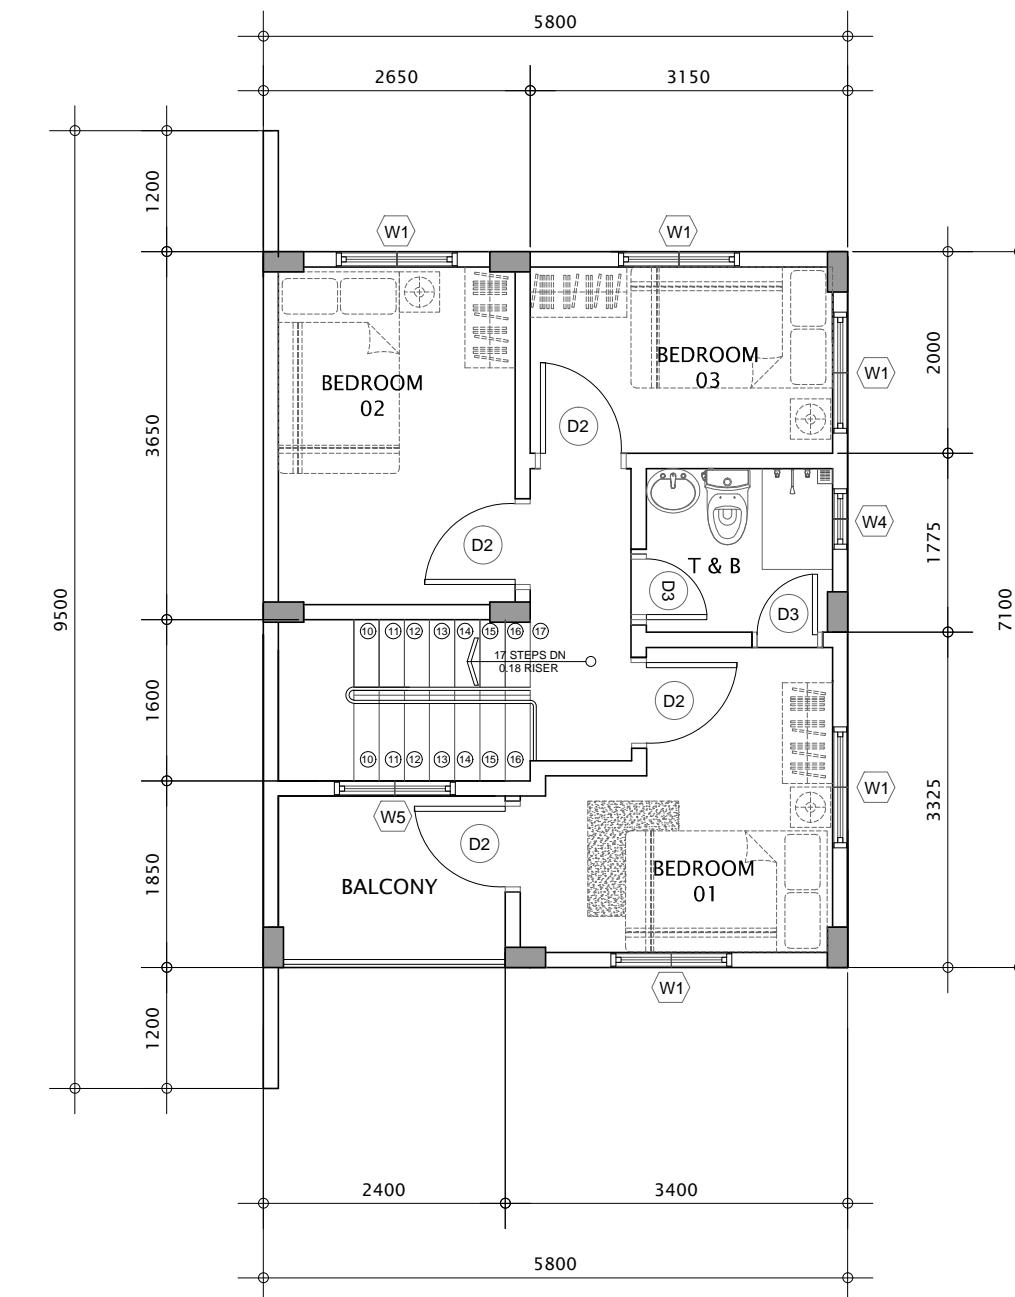

SCALE 1/1.75MTS A 2

| | | | | | | | | |
|---|---------------------------|---|--|----------|--------------|------|--------------------------------|----------------------------------|
| DESIGNER | PRC NO. 0045565 | PROJECT TITLE: | PROJECT OWNER: | DRAWING | BY | DATE | SHEET CONTENTS: | SHEET NO. |
| <p align="center">BILL CLINTON C. TECSON ARCHITECT</p> | TIN NO. 328-473-699-0000 | <p align="center">PROPOSED TWO STOREY RESIDENTIAL</p> | <p align="center">MR. FLORENCIO TECSON BUAN</p> | ARCHL. | | | <p align="center">AS SHOWN</p> | <p align="center">A-2</p> |
| | PTR NO. 8825926 | | | STRUCTL. | | | | |
| | DATE ISSUED : 02-16-2021 | SANITARY | | | NO. REVISION | | | |
| | PLACE ISSUED : GAPAN CITY | ELECTL. | | | | | | |
| | PLACE ISSUED : GAPAN CITY | LOCATION: SUMMER HILLS EXECUTIVE VILLAGE PHASE 3-A, ANTIPOLO CITY | SIGNATURE: | MECHL. | | | | |
| | | | DRAWN/CADD BY: | | | | | |